

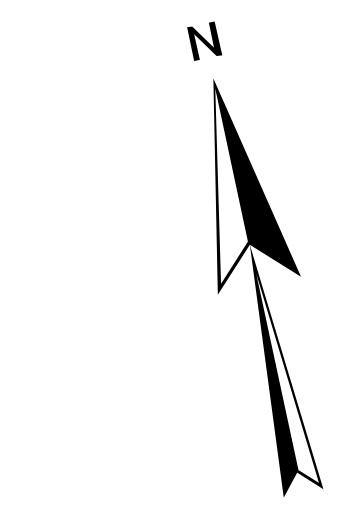


LITCHFIELD


SABATTUS

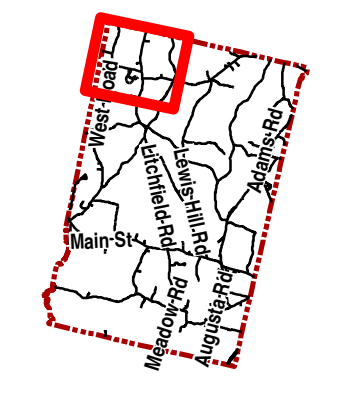

Property Map
Bowdoin
Maine

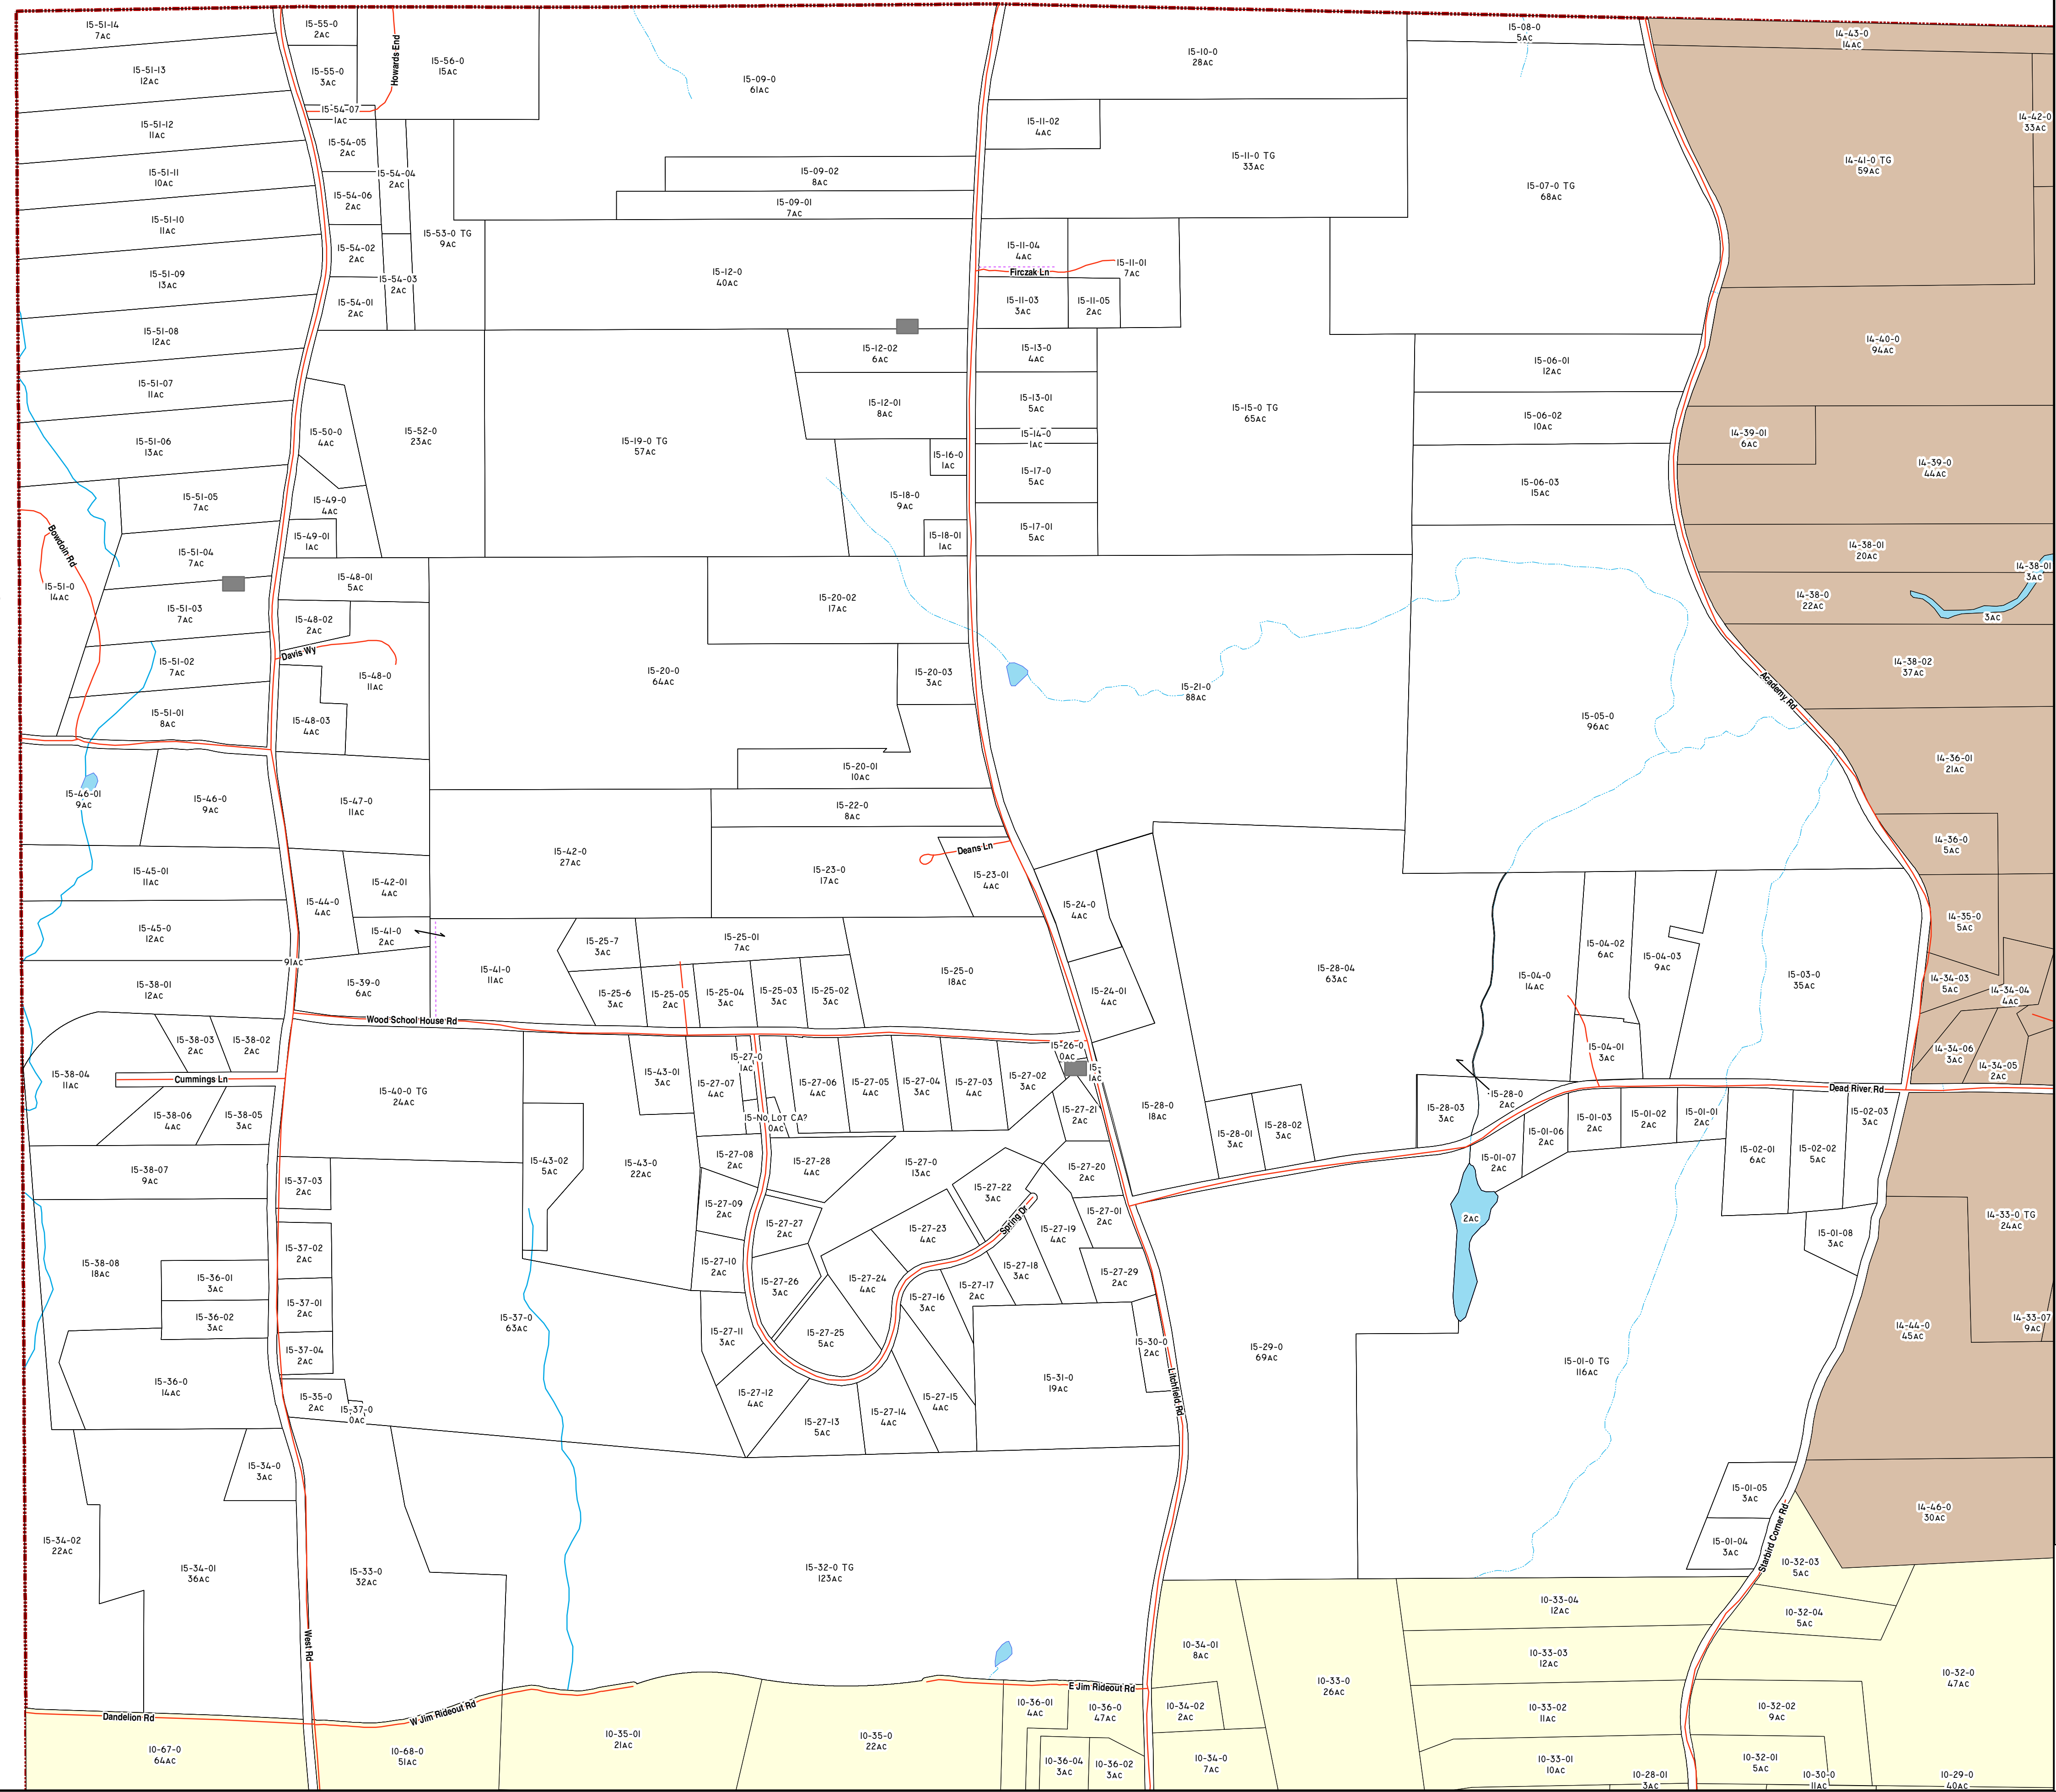






Data from Town of Bowdoin and Maine Office of GIS, and from a variety of other sources.


The cemeteries shown hereon, depicted with a symbol , have not been field located. Their actual size and location may vary. The locations shown are based on historic information provided by the Town of Bowdoin and local knowledge.


These plans are for tax assessment purposes only and should not be used for other purposes including, but not limited to conveying and site plans.


Legend


- Roads 
- Town Boundary 
- Pond 
- Open Space  O.S.

Common ownership 

Right of Way 


River or Stream 

Tree growth 

Cemetery 

Prepared by
Mann Associates, Inc.
P.O. Box 51
Bowdoin, ME 04287
January 2012

1 inch = 500 feet

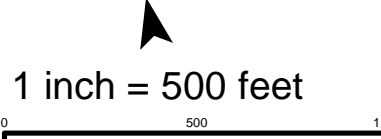

MAP 15